


Relocated #17,18

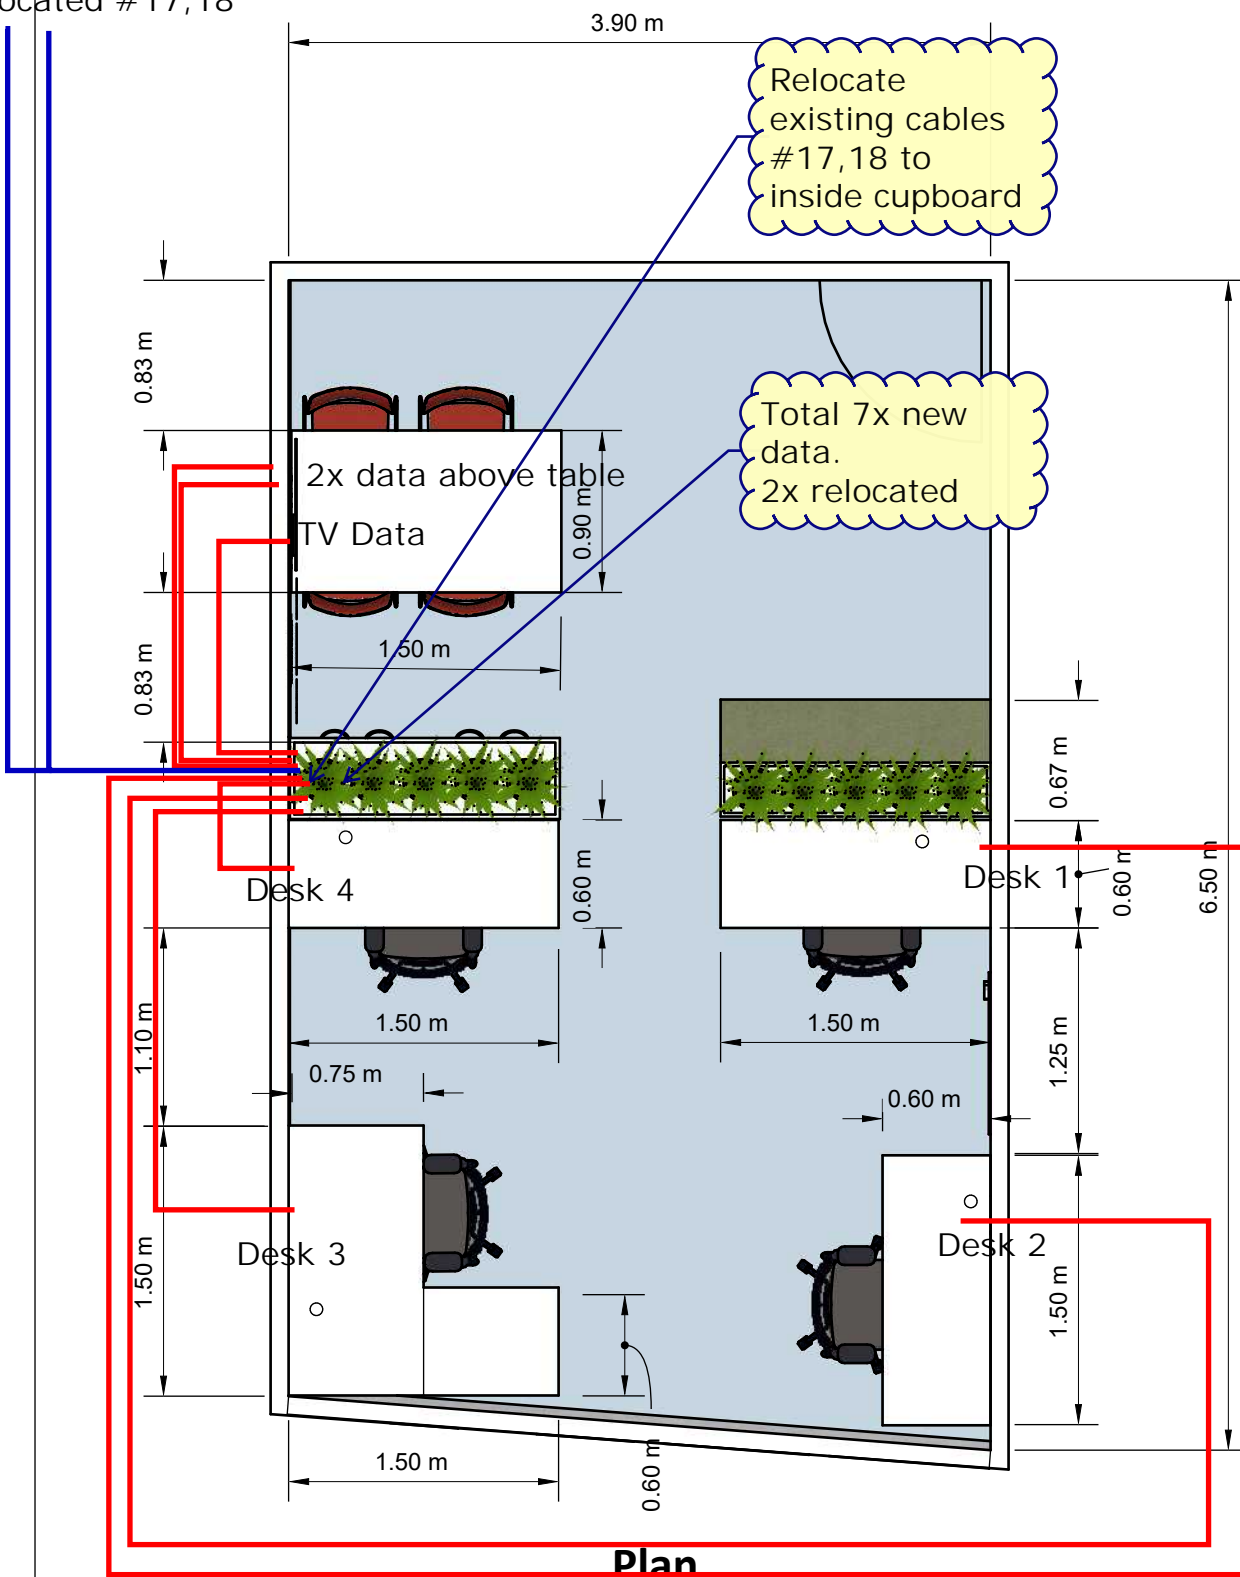

From Door




From Window




Cutout in side of cupboard for double GPO and data plate with gland

Wifi modem/Switch here.

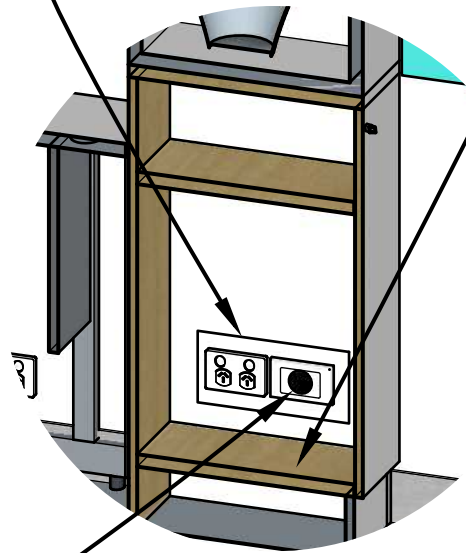

Data cables enter cupboard here. Labeled.

Eastern Wall

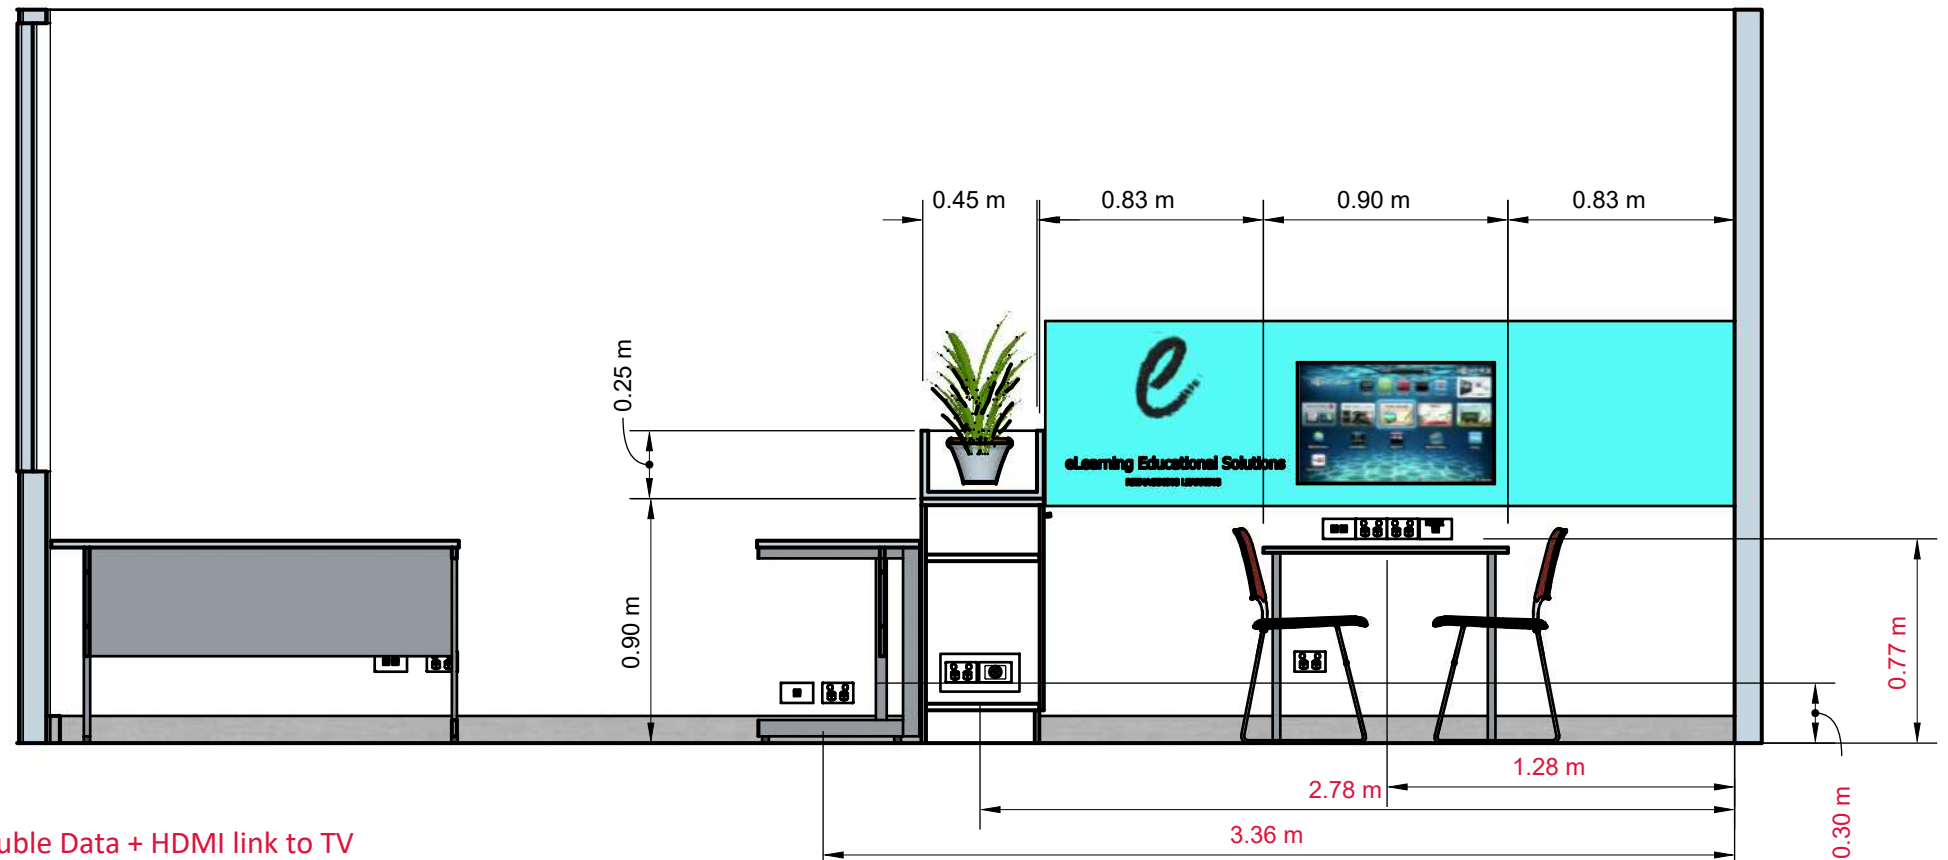

Note: New Power and data required.


Workstations- Double power + Single data

Meeting table- 2x Double power with USB + Double Data + HDMI link to TV

TV- Power and data for Smart TV.

Wifi/Modem now going in cupboard

Western Wall

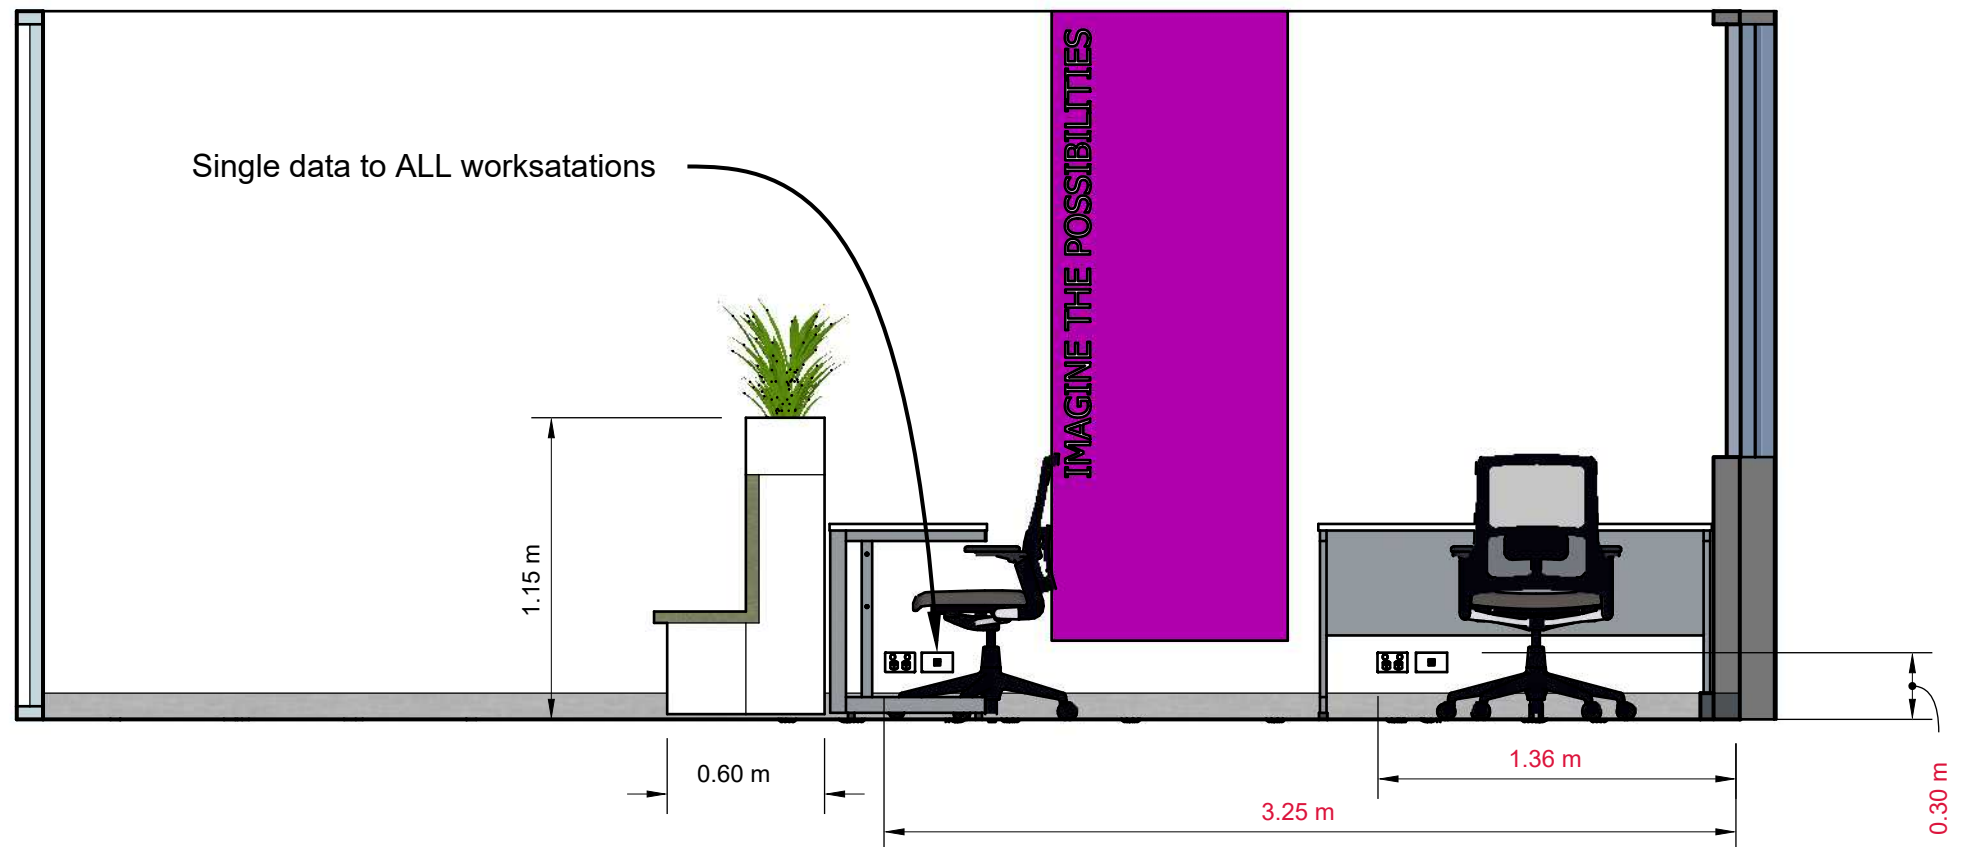

Single data to ALL workstations

IMAGINE THE POSSIBILITIES



View from Window



View from door