

Relocated #17,18

3.90 m

Relocate existing cables #17,18 to inside cupboard

Total 7x new data. 2x relocated

2x data above table
TV Data

0.83 m

0.83 m

1.50 m

0.60 m

Desk 4

Desk 1

1.50 m

1.50 m

0.75 m

0.60 m

Desk 3

Desk 2

1.10 m

1.50 m

0.60 m

1.25 m

1.50 m


0.67 m

0.60 m


6.50 m

Plan

From Door

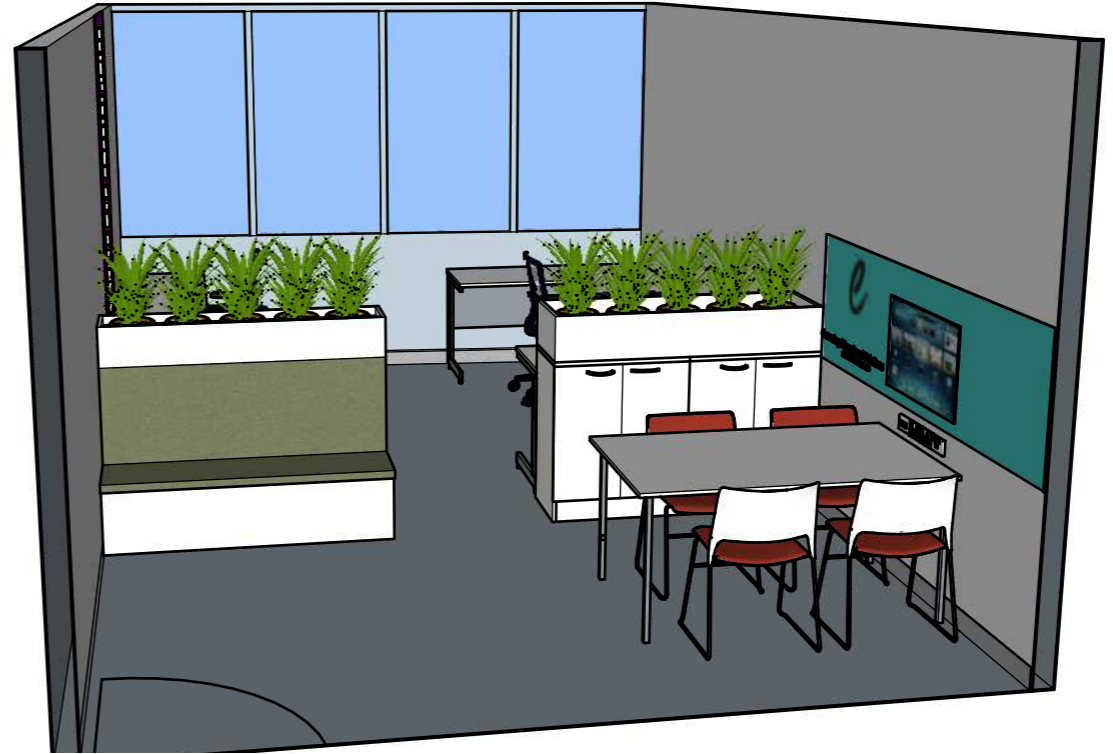

From Window

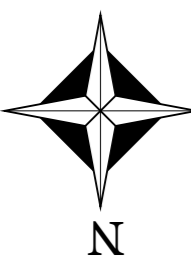



Eastern Wall

Western Wall

Cutout in side of cupboard for double GPO and data plate with gland

Wifi modem/Switch here.

Data cables enter cupboard here. Labeled.

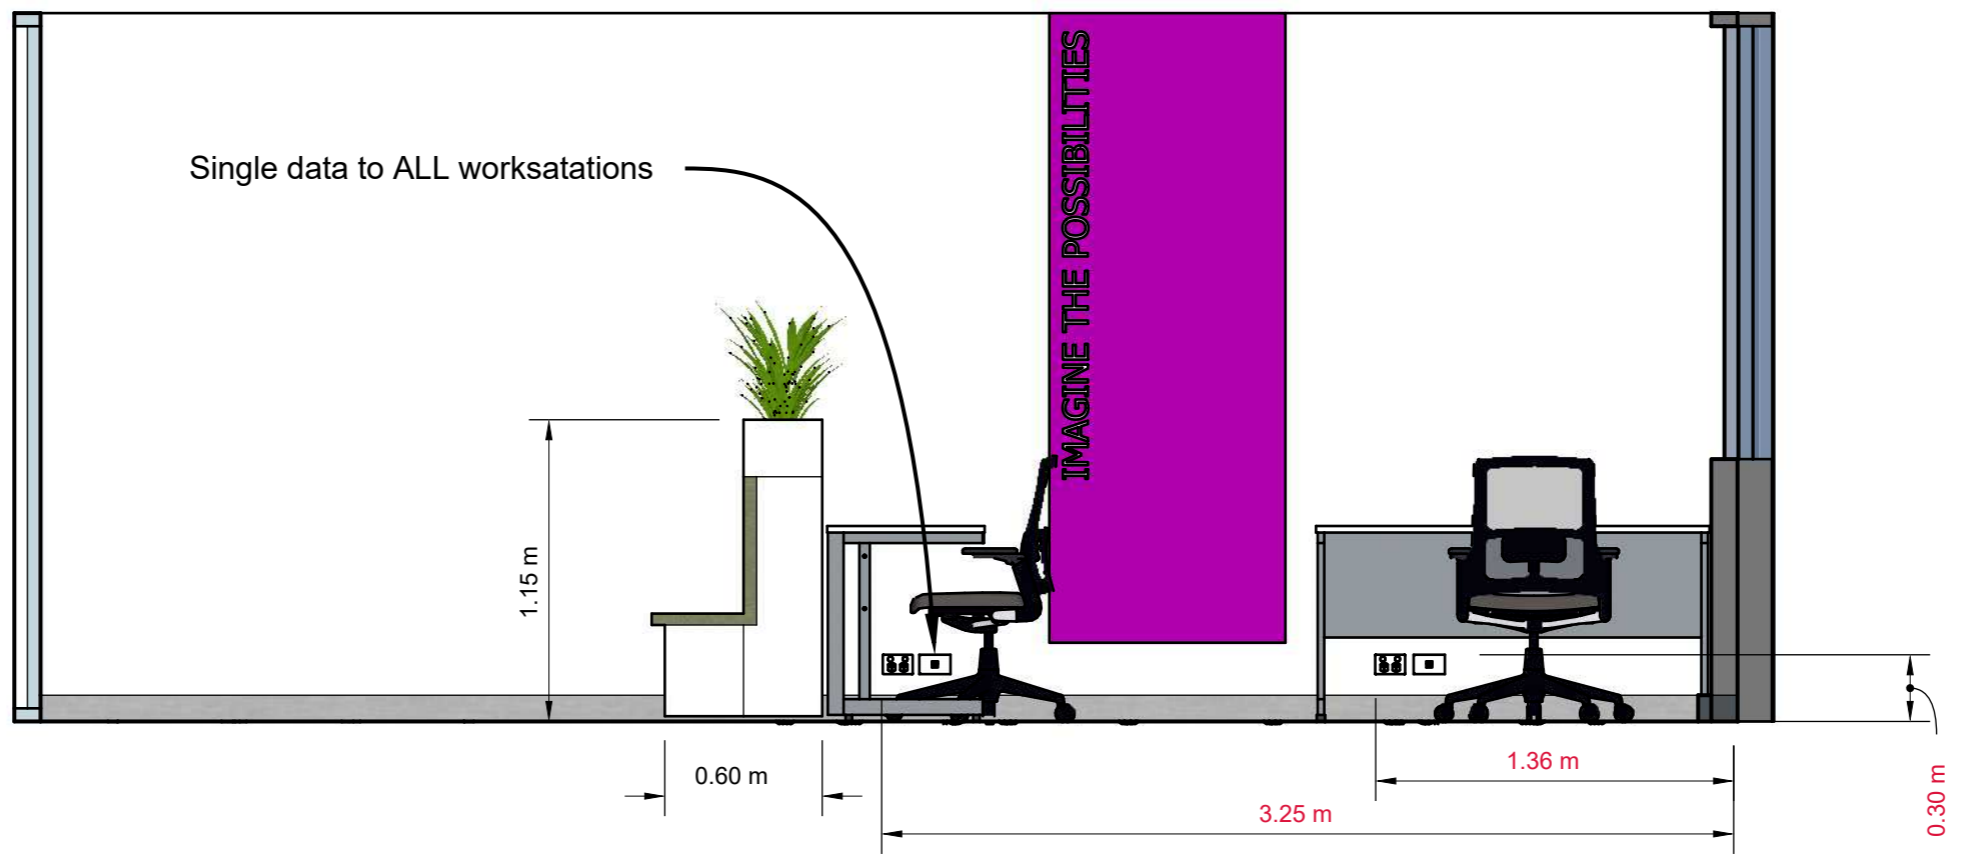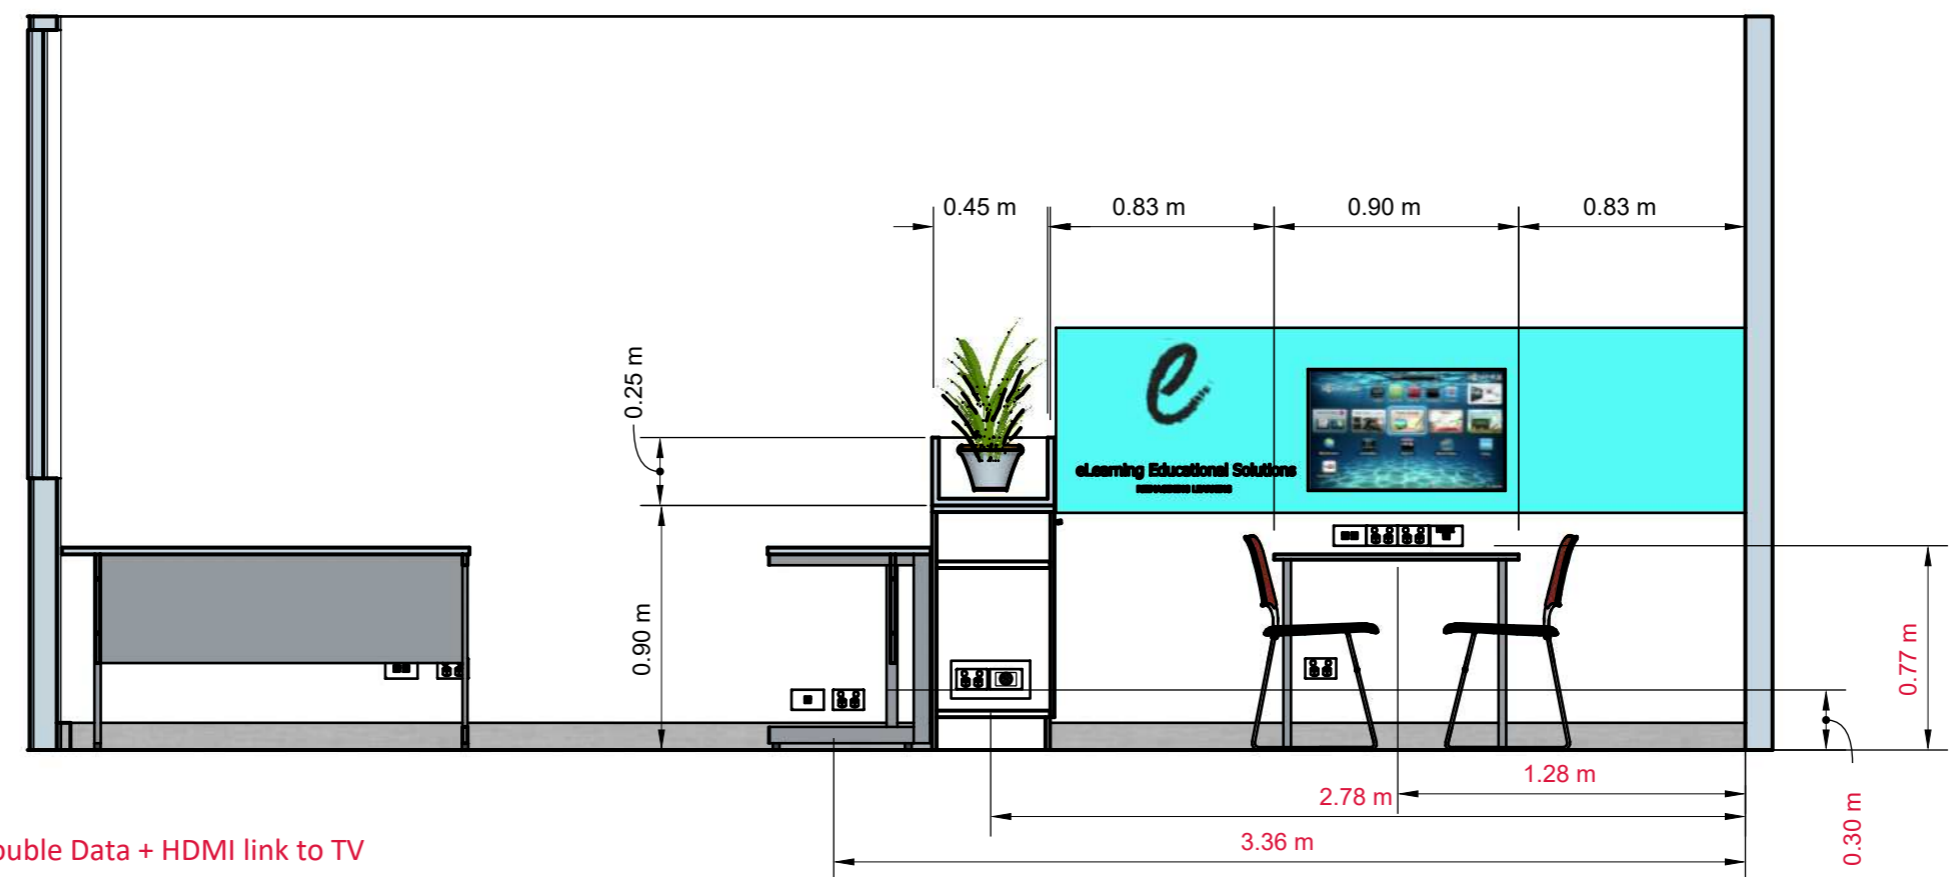

Single data to ALL worksatations

IMAGINE THE POSSIBILITIES

Note: New Power and data required.
Workstations- Double power + Single data
Meeting table- 2x Double power with USB + Double Data + HDMI link to TV
TV- Power and data for Smart TV.
Wifi/Modem now going in cupboard



View from Window



View from door