




Plan View- Female Toilet

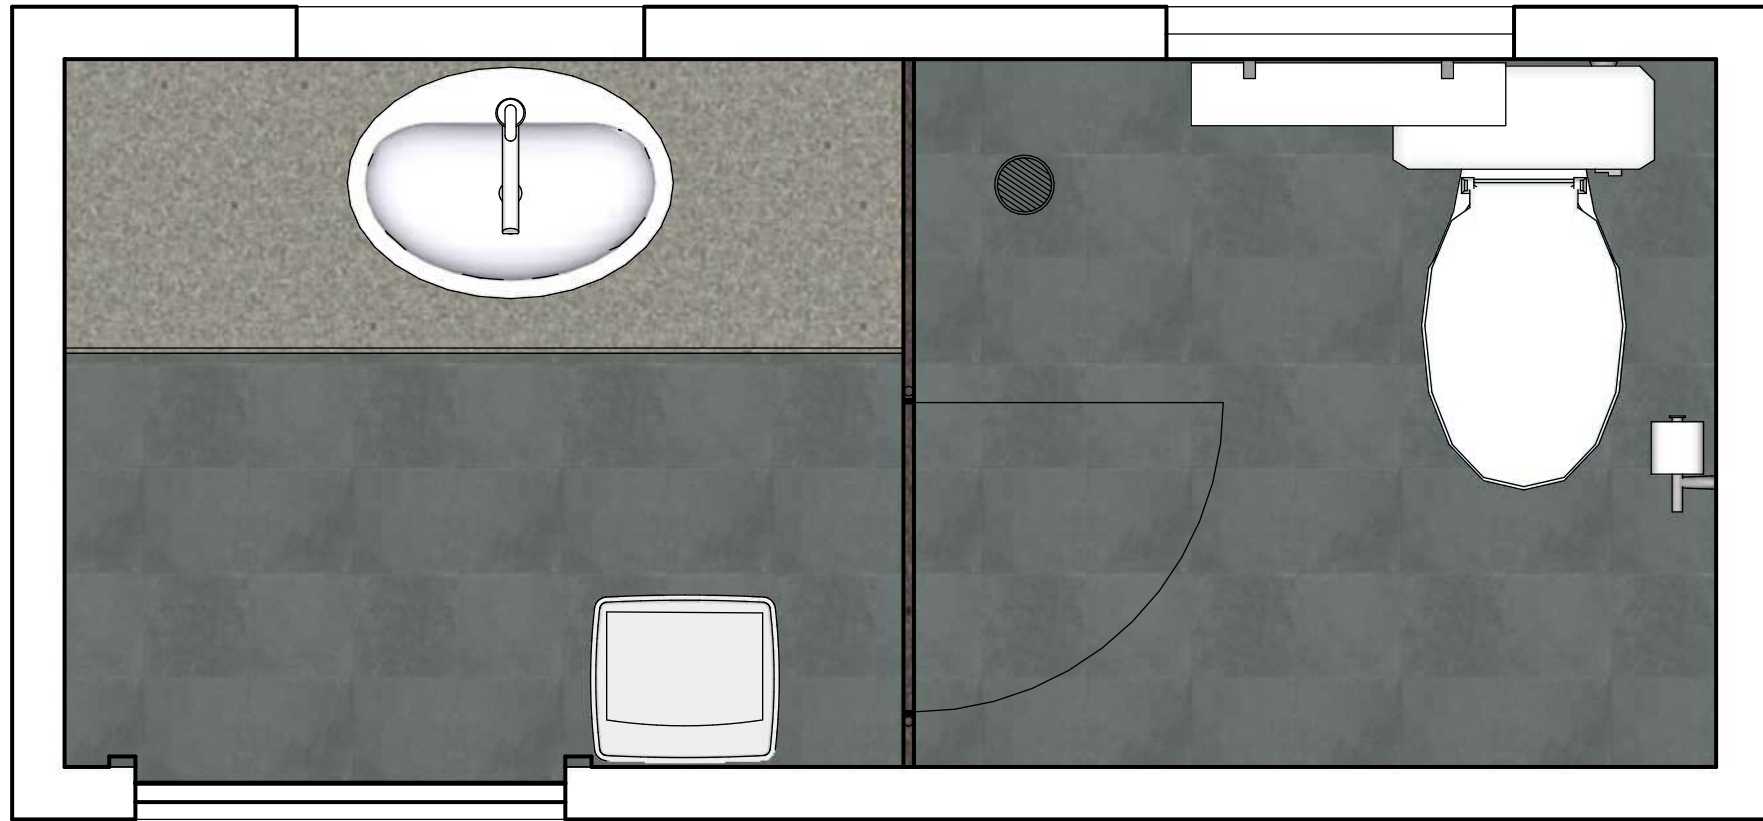

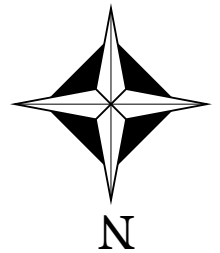


Plan View- Male toilet



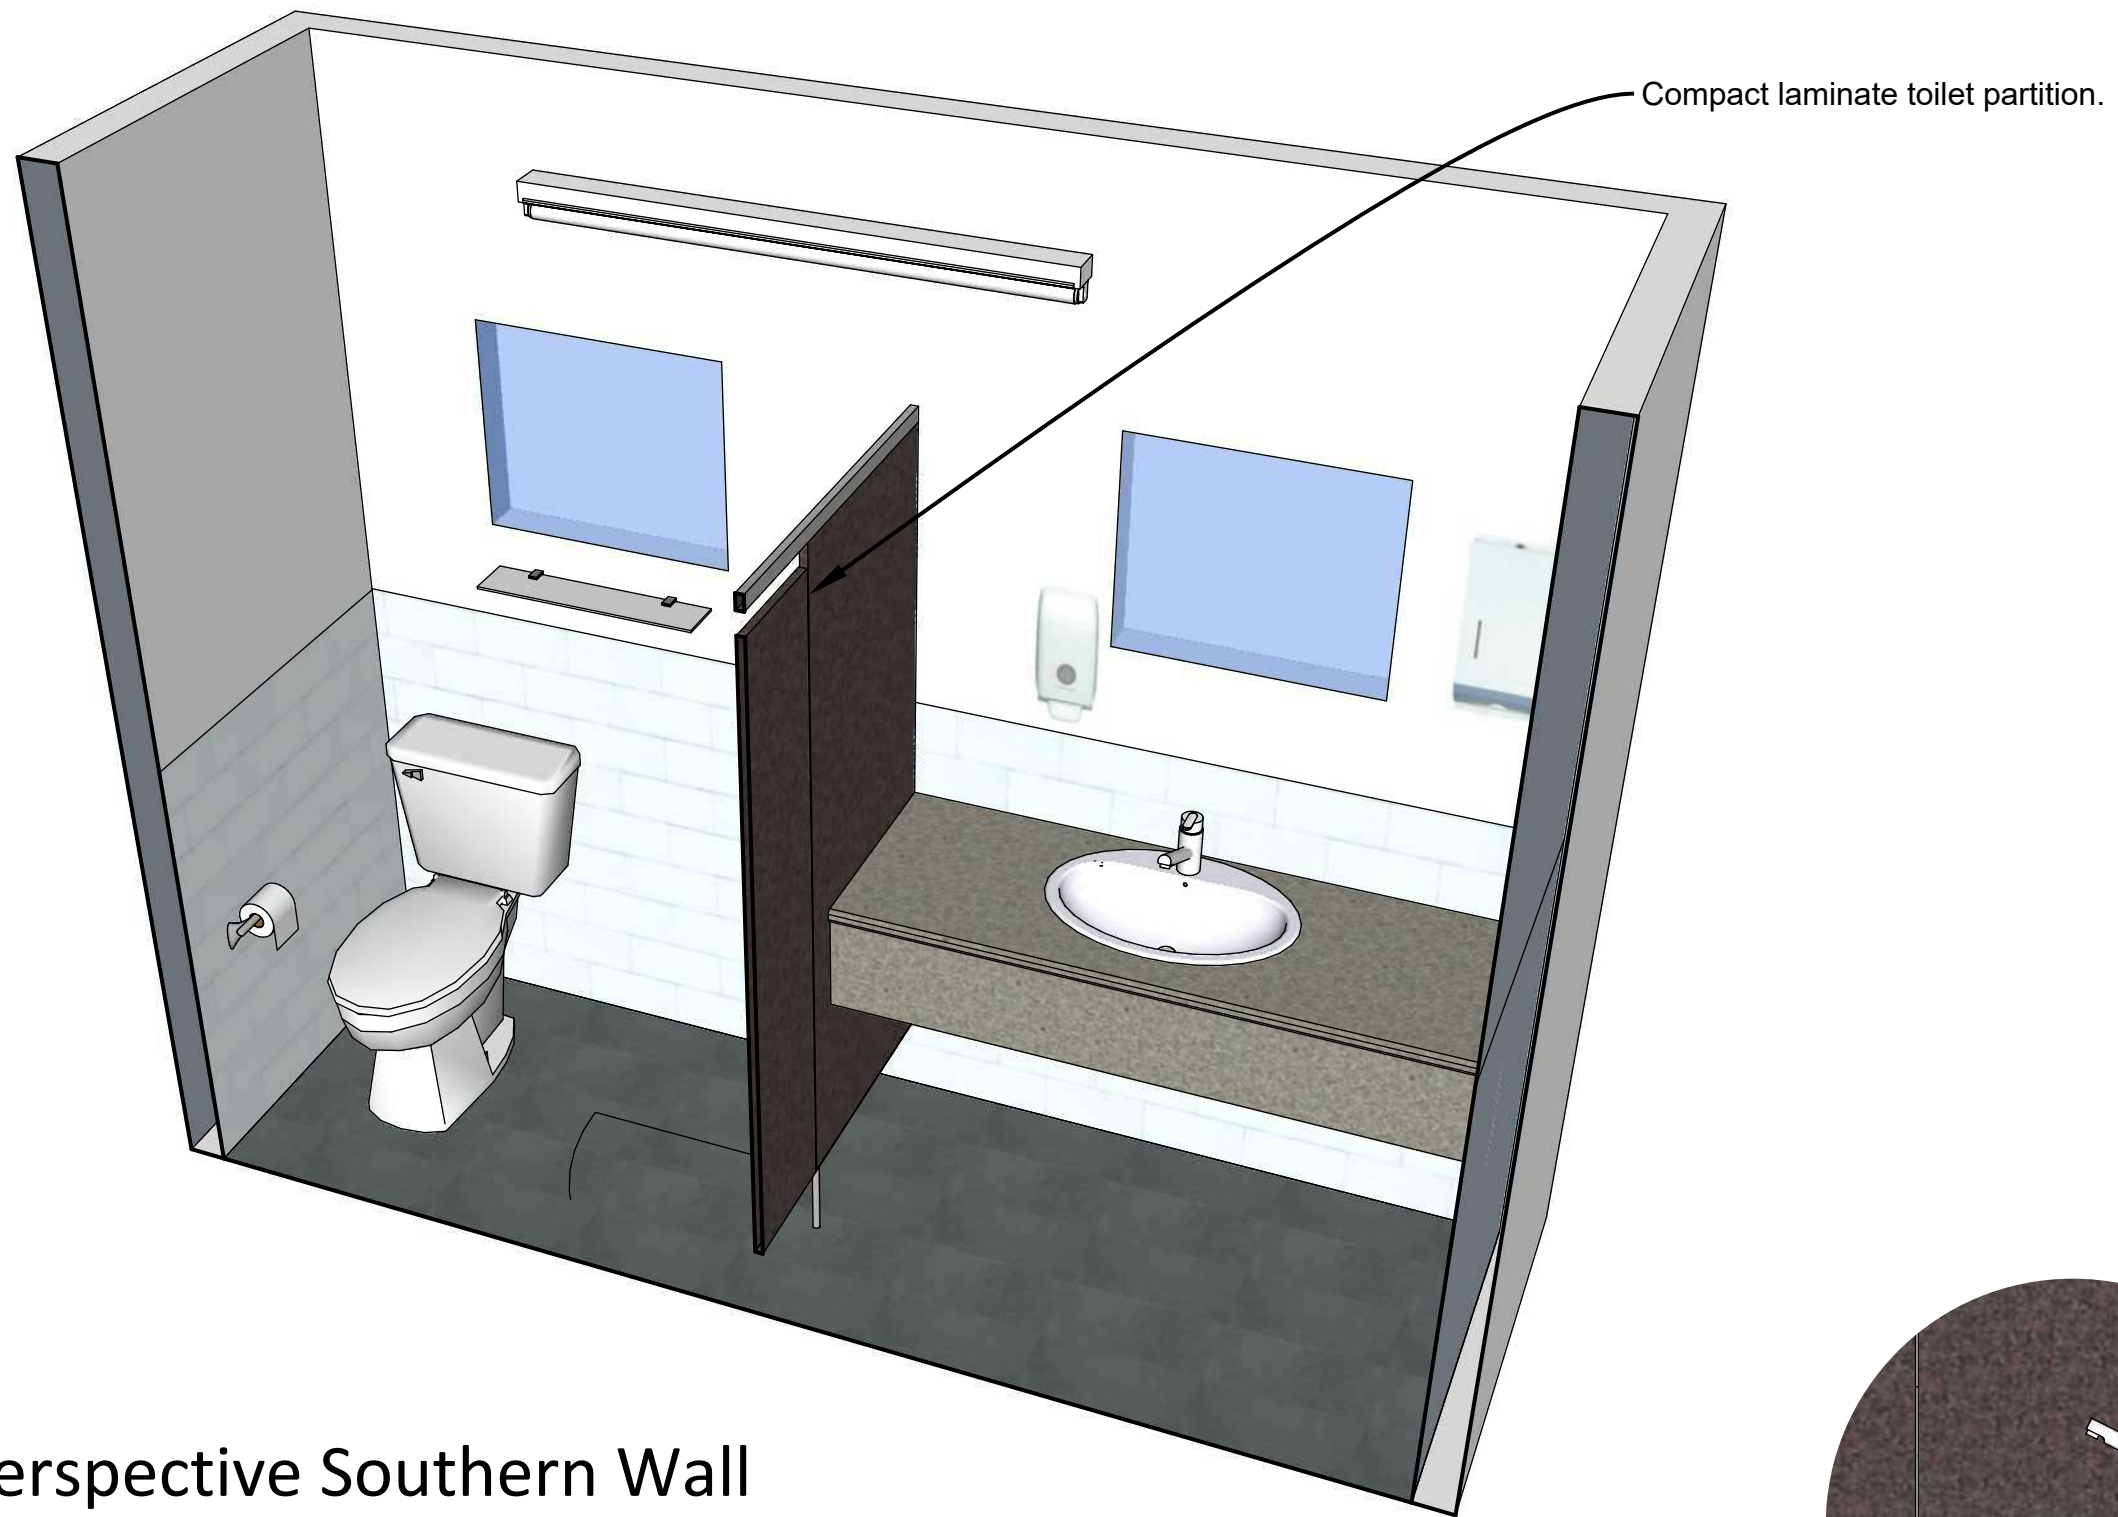

Compact laminate toilet partition.

Perspective Southern Wall

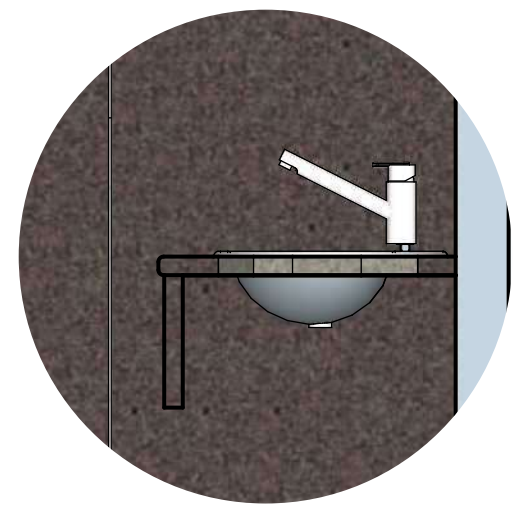

End section Apron bench
(Lam sq edge post form)

1.350 m

Between walls:

Male 1352mm

Female 1348mm

Need to know wall tile thickness

See plan view for door
handing of male female partitions

Hinge this side

Require:

1x LH Door

1x RH Door

1.700 m

2.002 m

0.22 m

0.650 m

0.600 m

